
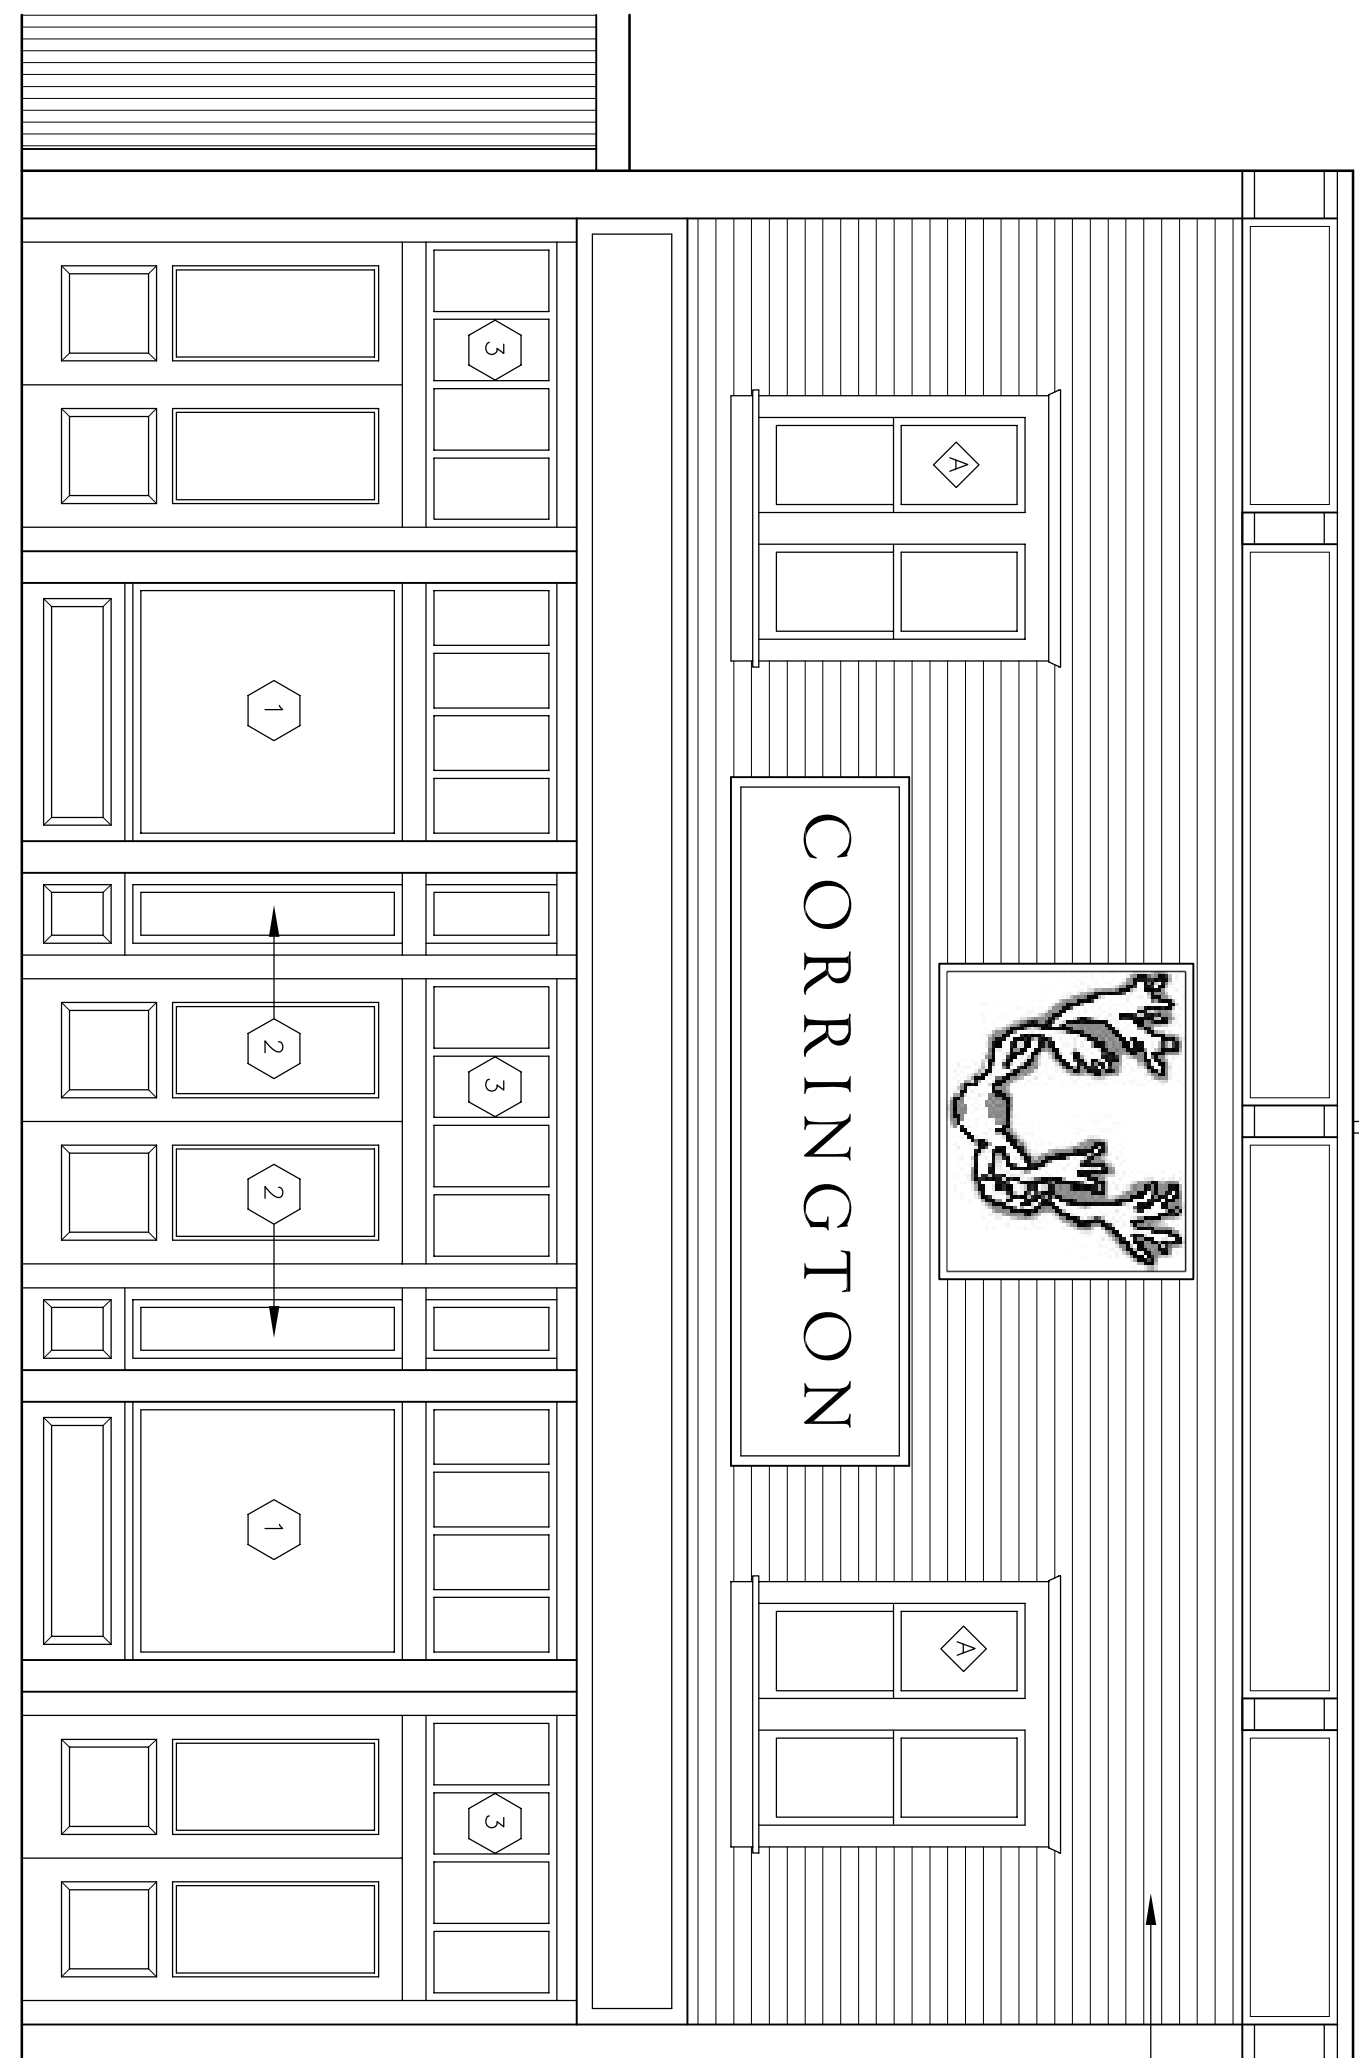


# 1st Floor Plan - Phases 1, 2 & 3

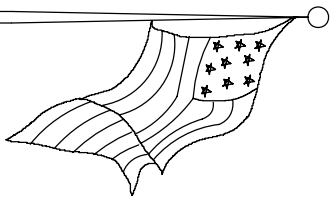

28'-0" PARAPET HT.

4" WOOD SHIPLAP SIDING (PTD.)

15'-6" WDW SILL HT.

13'-6" 2ND FLR.

12'-0" CLG. HT.

8'-0" CANOPY HT.

CANVAS CANOPY NOT SHOWN ACROSS ELEVATION FOR CLARITY


0'-0" 1ST FLR.

A

# PHASE 1 - BROADWAY ELEV.

SCALE: 1/4" = 1'-0"

D:\CAD\0314

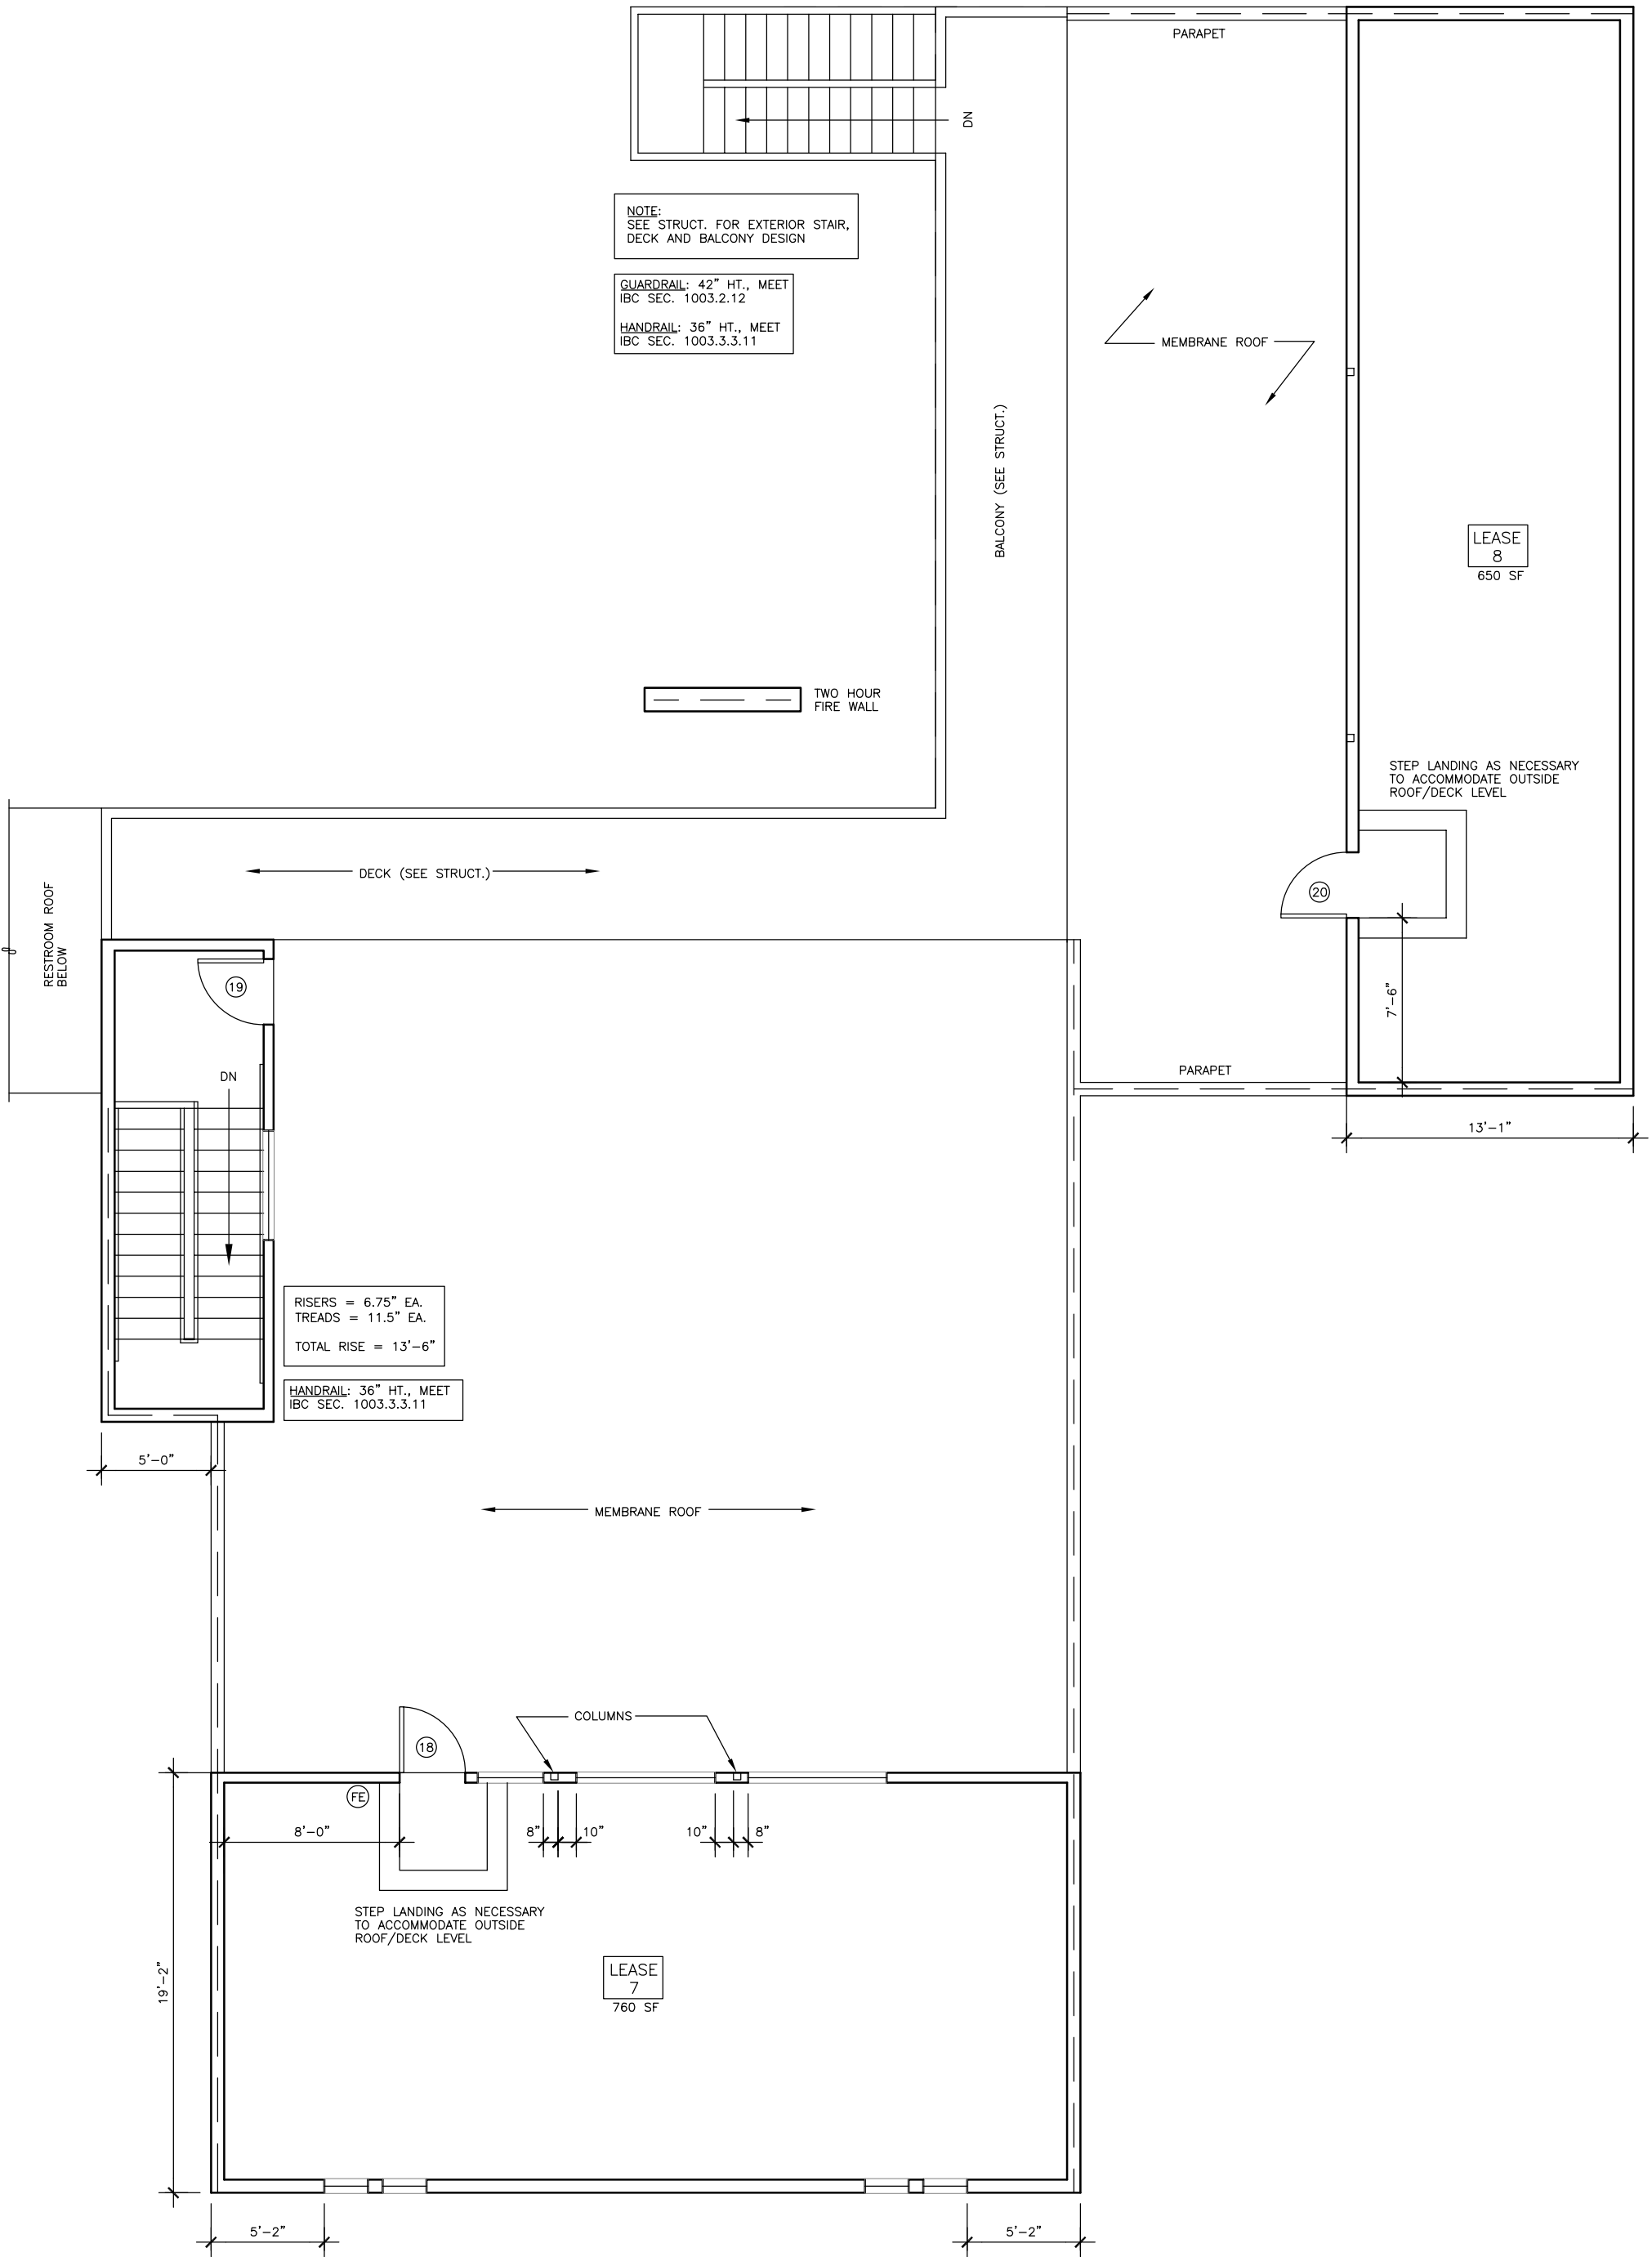

# 2nd Floor Plan



SCALE= NTS

FEB. 3, 2004