
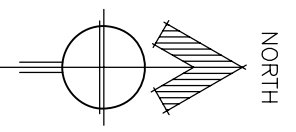


MECHANICALLY VENT RESTROOMS  
TO OUTSIDE PER CODE

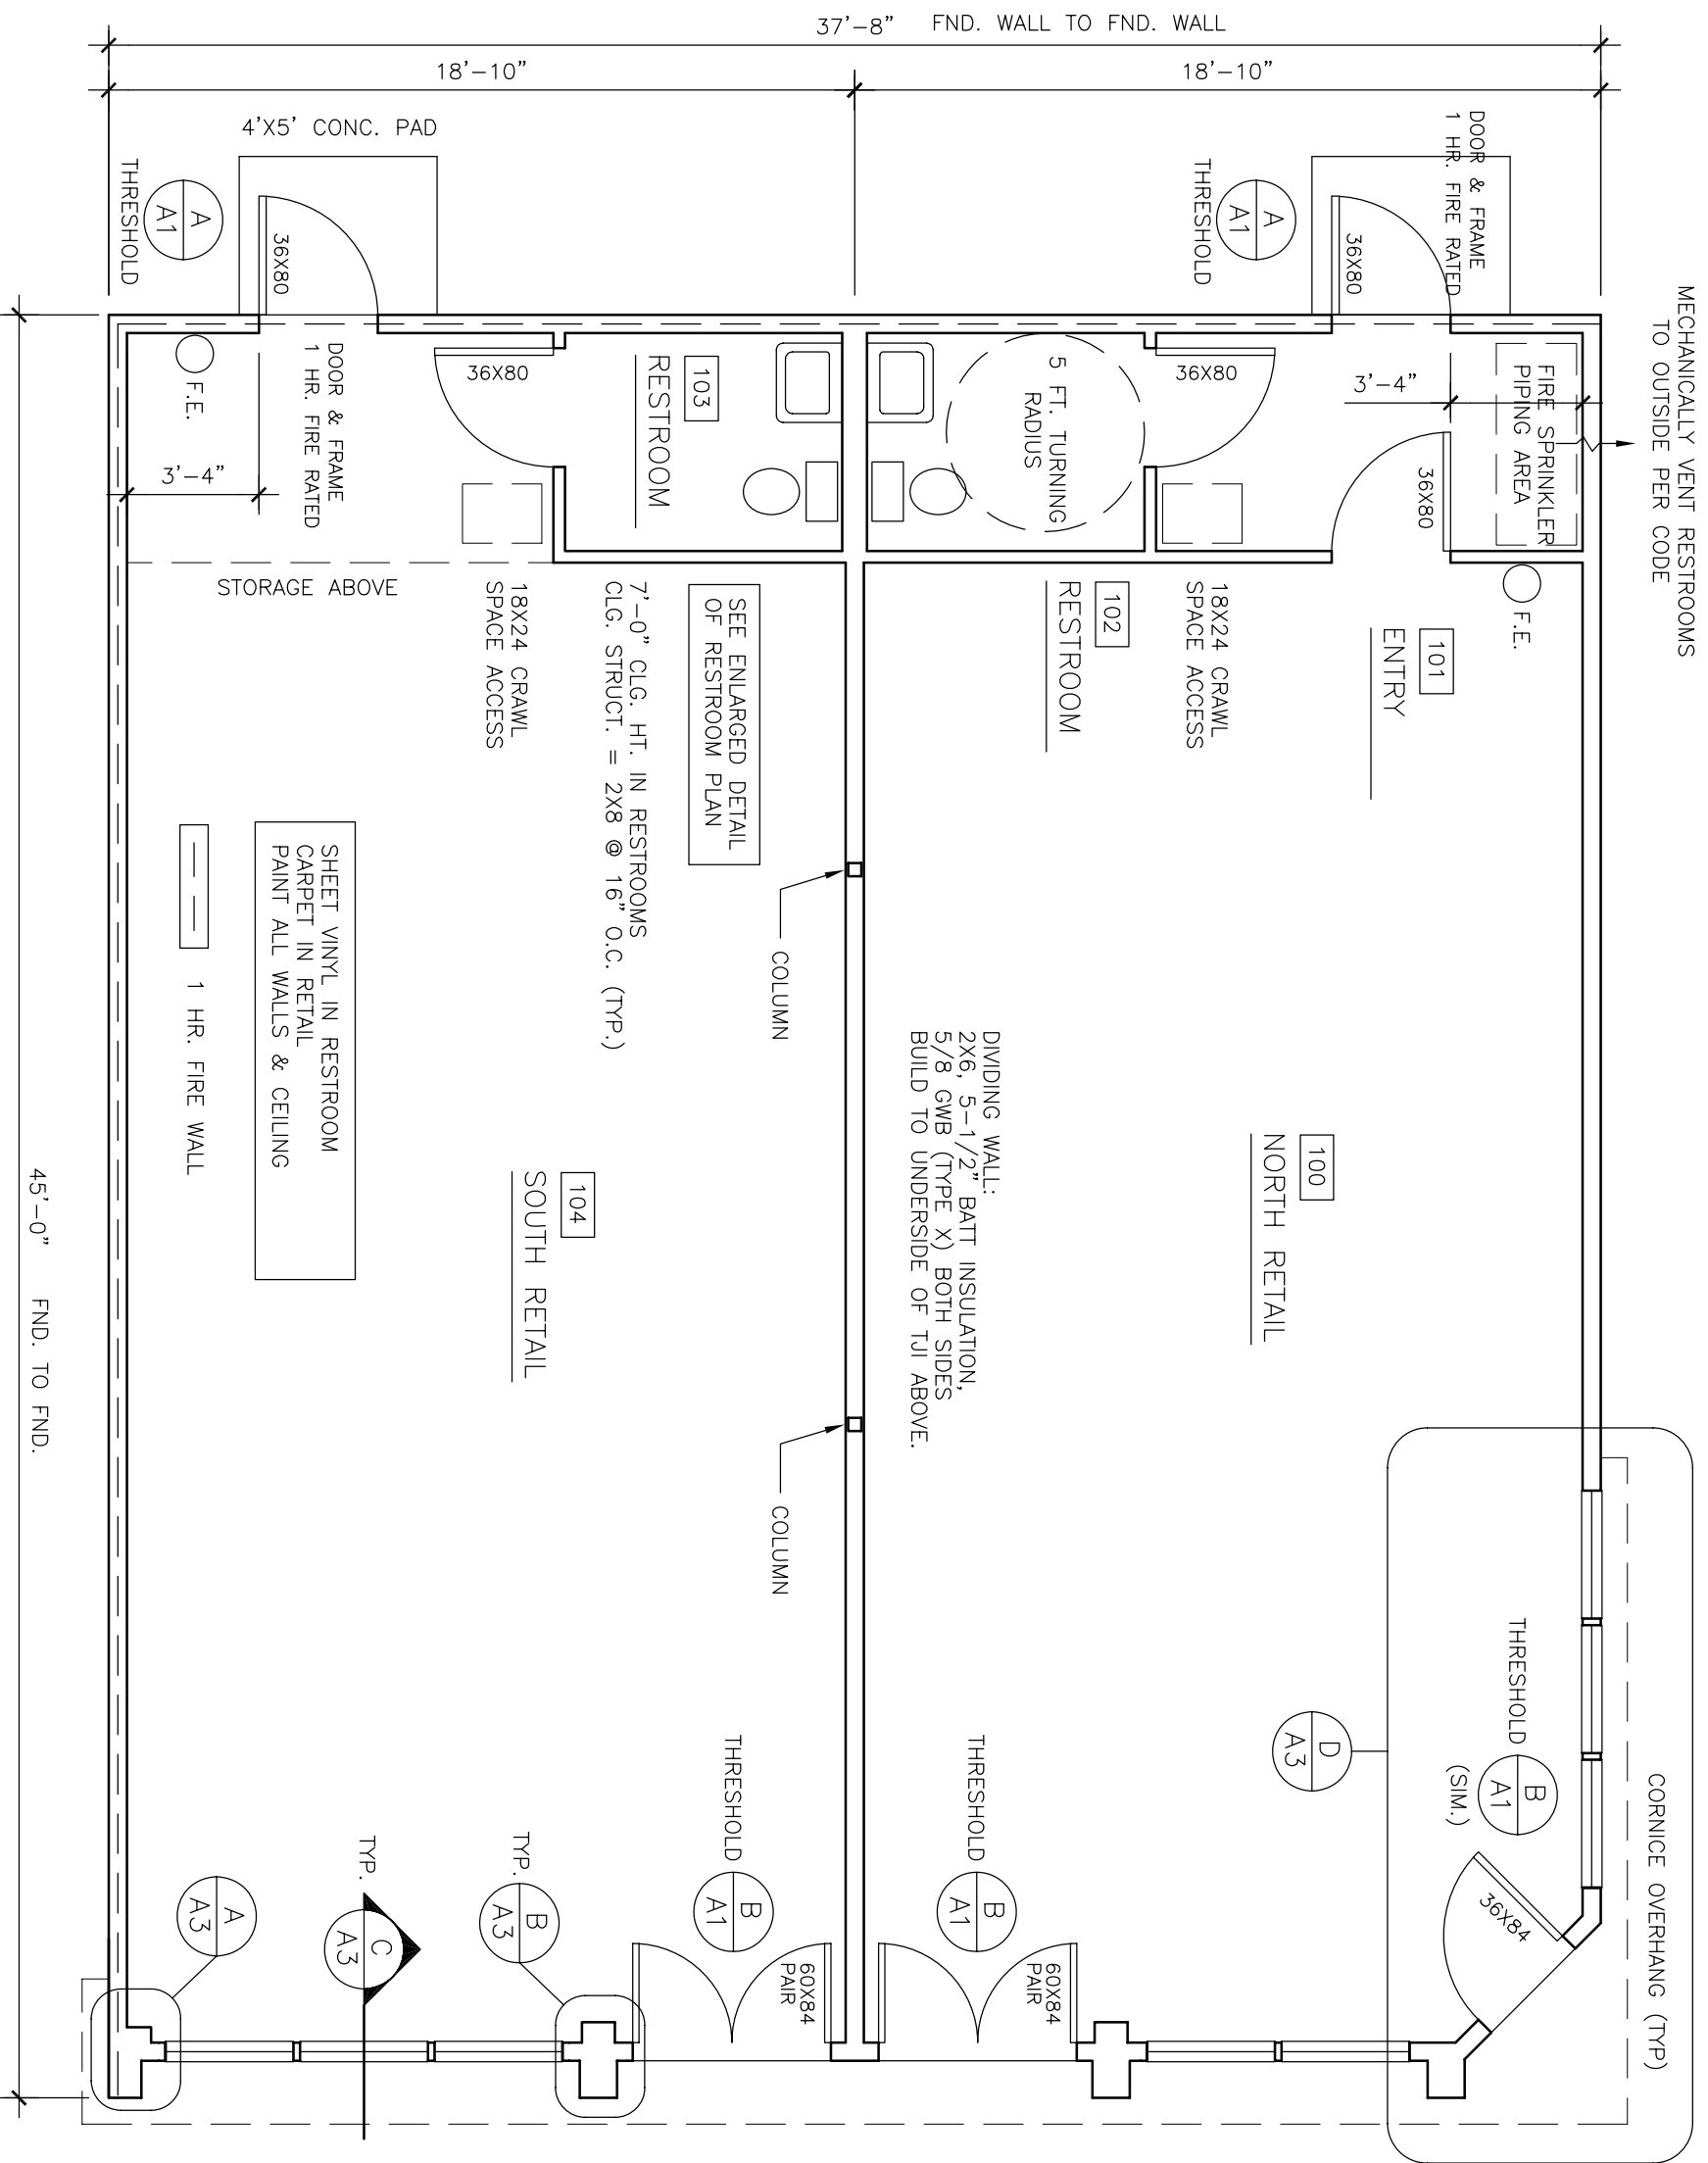

NORTH

# 1st Floor Plan

1/4" = 1'-0"

45'-0" FND. TO FND.

37'-8" FND. WALL TO FND. WALL

18'-10"

18'-10"

4'X5' CONC. PAD

THRESHOLD  
A  
A1

36X80

F.E.

3'-4"

STORAGE ABOVE

SHEET VINYL IN RESTROOM  
CARPET IN RETAIL  
PAINT ALL WALLS & CEILING

1 HR. FIRE WALL

18X24 CRAWL  
SPACE ACCESS

SEE ENLARGED DETAIL  
OF RESTROOM PLAN

COLUMN

DIVIDING WALL:  
2X6, 5-1/2" BATT INSULATION,  
5/8 GWB (TYPE X) BOTH SIDES  
BUILT TO UNDERSIDE OF TJI ABOVE.

COLUMN

100  
NORTH RETAIL

101  
ENTRY

102  
RESTROOM

104  
SOUTH RETAIL

THRESHOLD  
B  
A1  
(SIM.)

36X80

D  
A3

THRESHOLD  
B  
A1

60X84  
PAIR

THRESHOLD  
B  
A1


60X84  
PAIR

TYP.  
B  
A3

TYP.  
C  
A3

A  
A3


CORNICE OVERHANG (TYP)

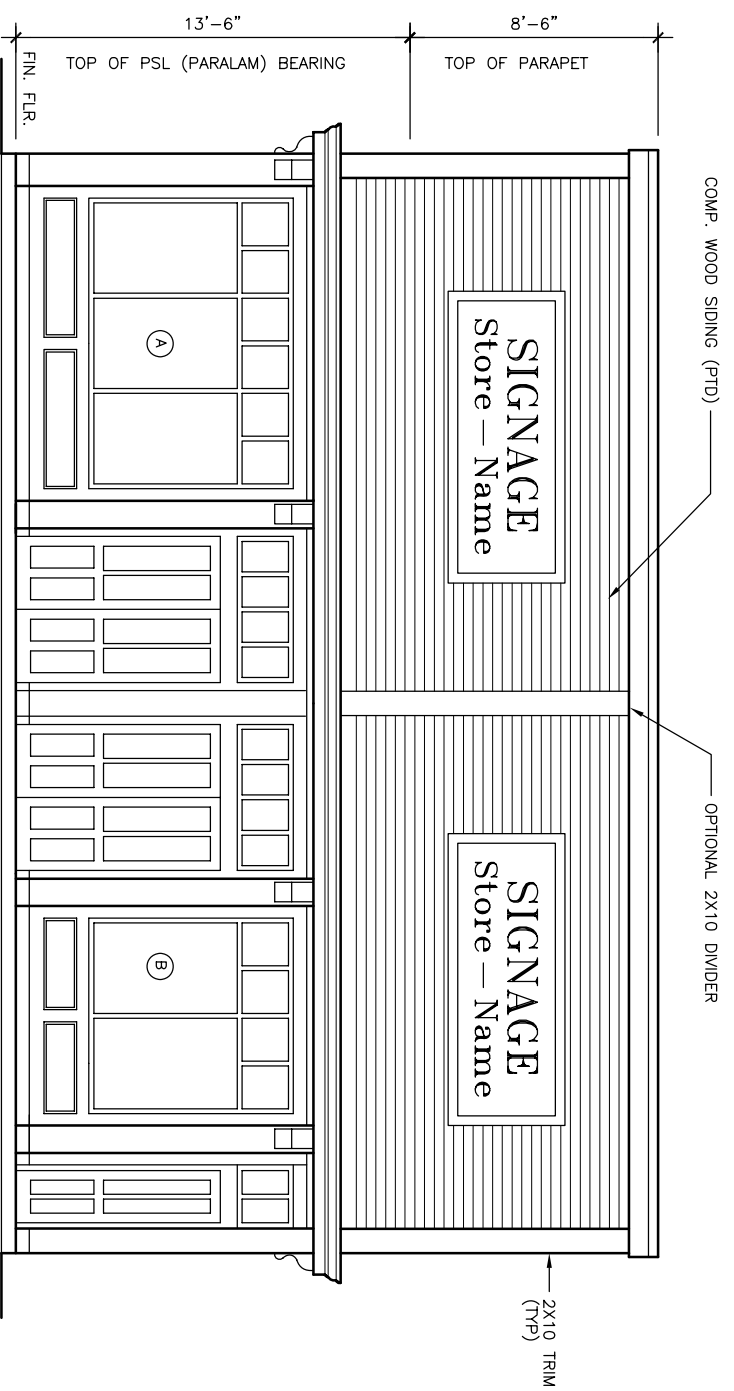

### East Elevation

1/4" = 1'-0"


ALTERNATE NO. 1  
 WOOD SIDING WITH  
 REPLACE COMP. WOOD SIDING WITH  
 BHP STEEL BLDG. PRODUCTS\* NU-WAVE  
 CORRUGATED METAL SIDING, 29 GA.  
 ALL ROOF-SIDE WALLS OF PARAPET AND  
 WEST WALL (907-345-0043)

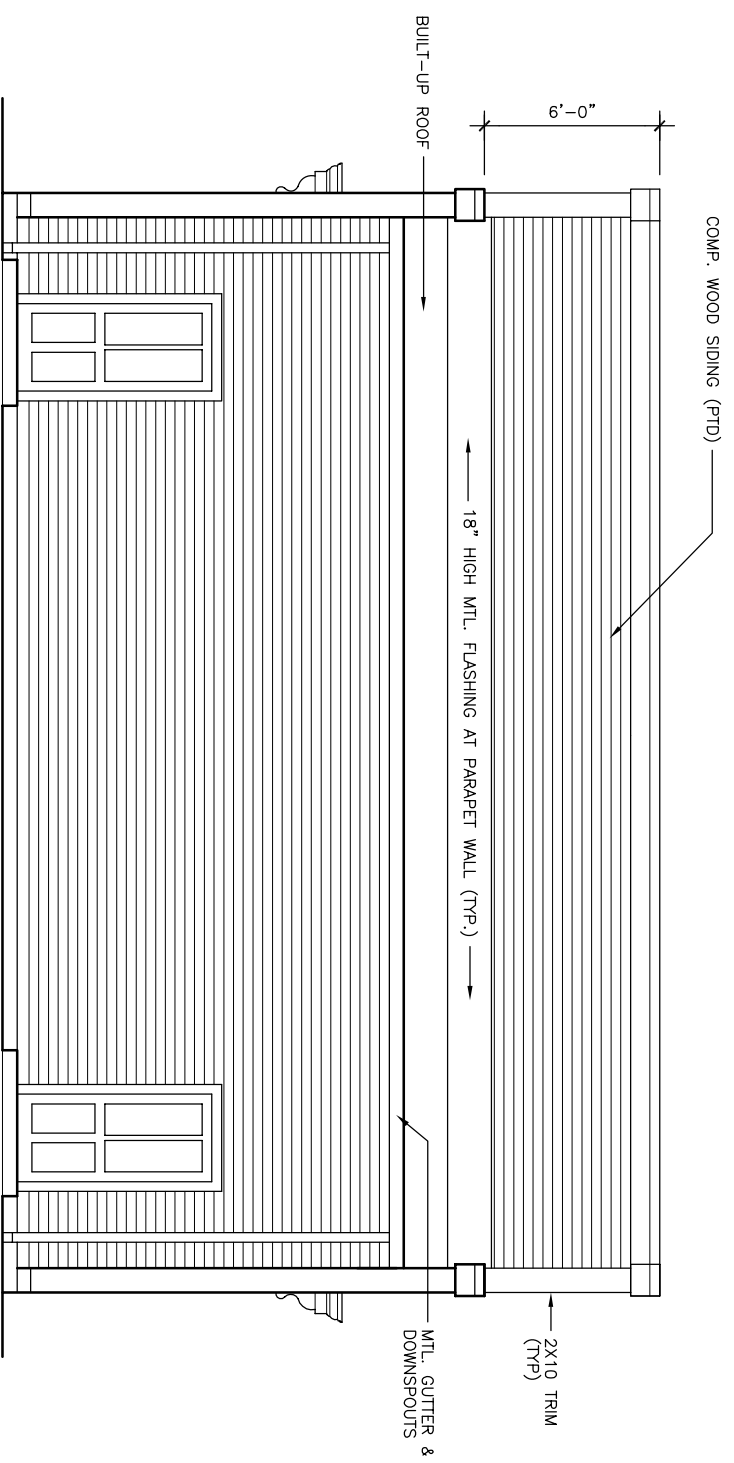

### West Elevation


1/4" = 1'-0"

INSTALL GUTTER & DOWNSPOUTS  
 ALONG WEST WALL

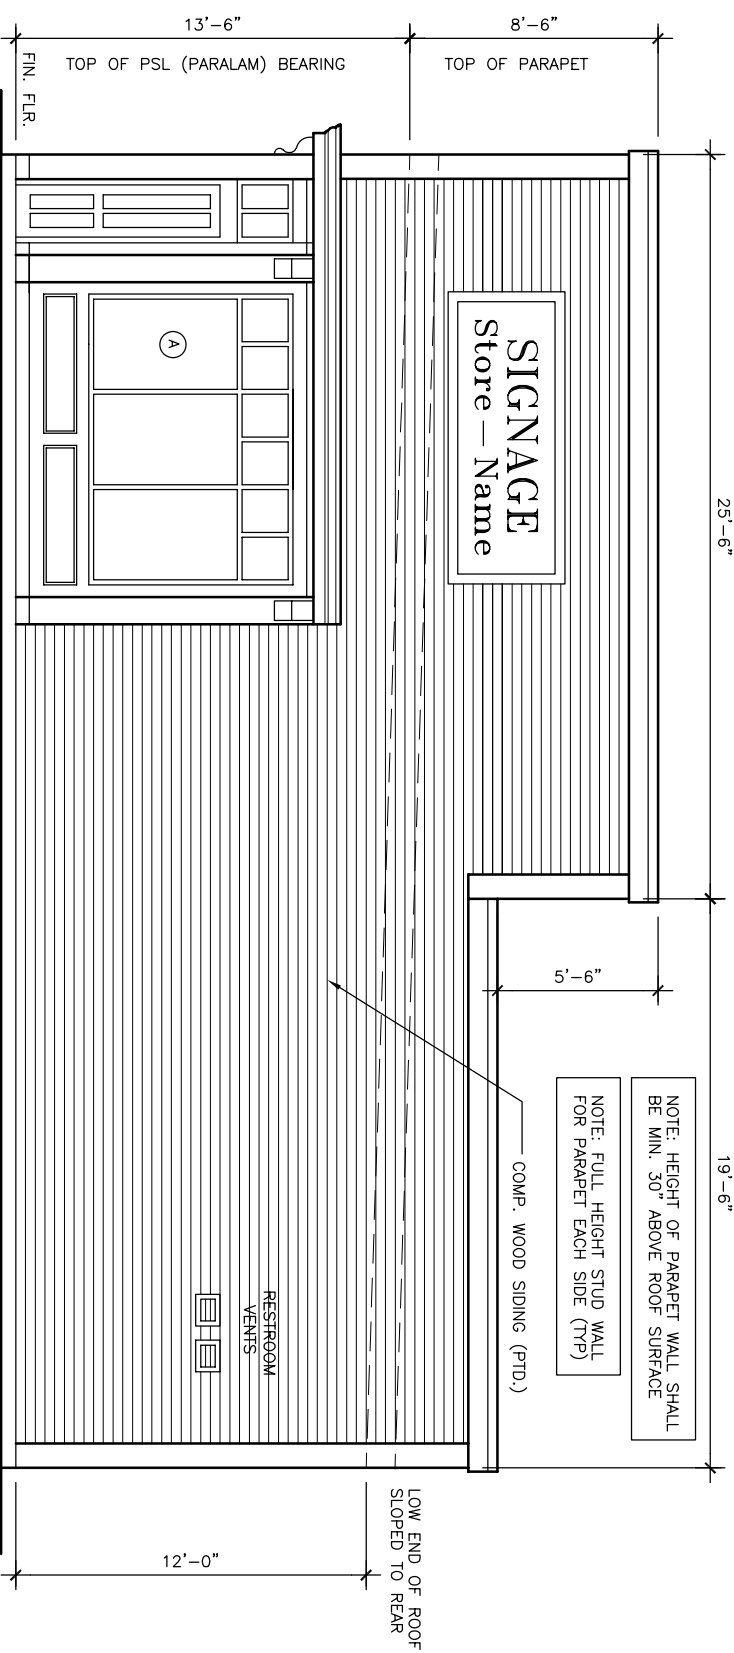

### North Elevation

1/4" = 1'-0"

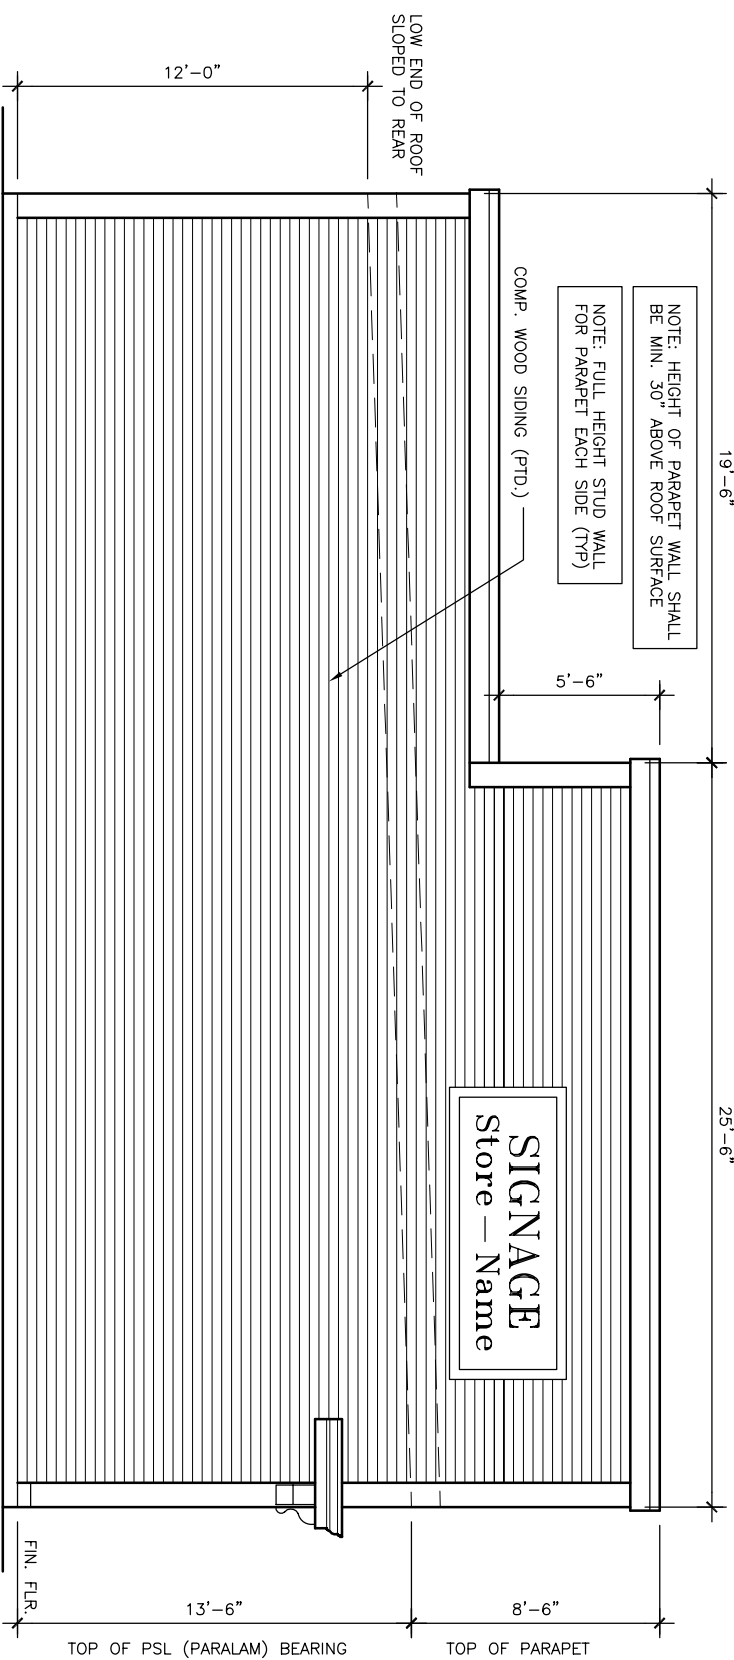

### South Elevation

1/4" = 1'-0"